



wl 6  
wl 5  
wl 4  
wl 3  
wl 2  
wl 1  
aseline

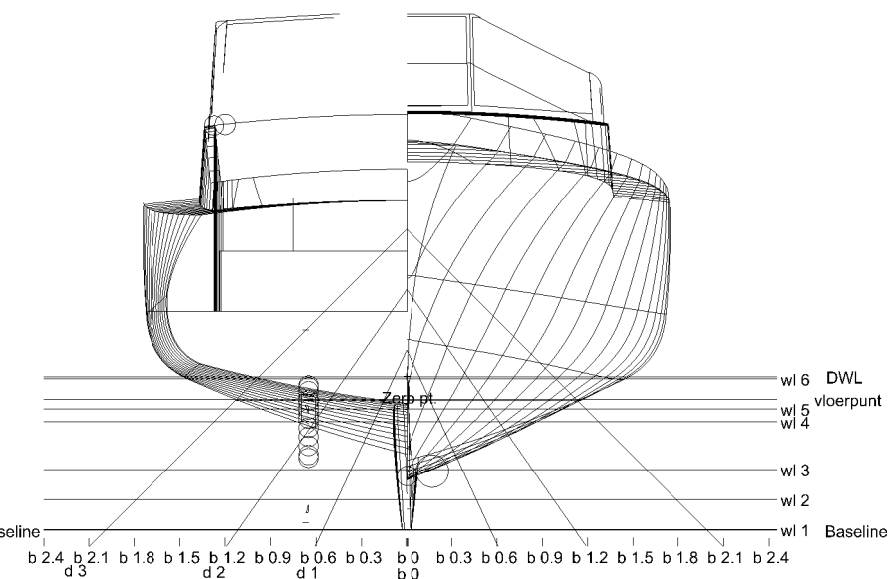

wl 6 DWL  
wl 5 vloerpunt  
wl 4  
wl 3  
wl 2  
wl 1 Baseline

b 2.4 b 2.1 b 1.8 b 1.5 b 1.2 b 0.9 b 0.6 b 0.3 b 0 b 0.3 b 0.6 b 0.9 b 1.2 b 1.5 b 1.8 b 2.1 b 2.4  
d 3 d 2 d 1 b 0

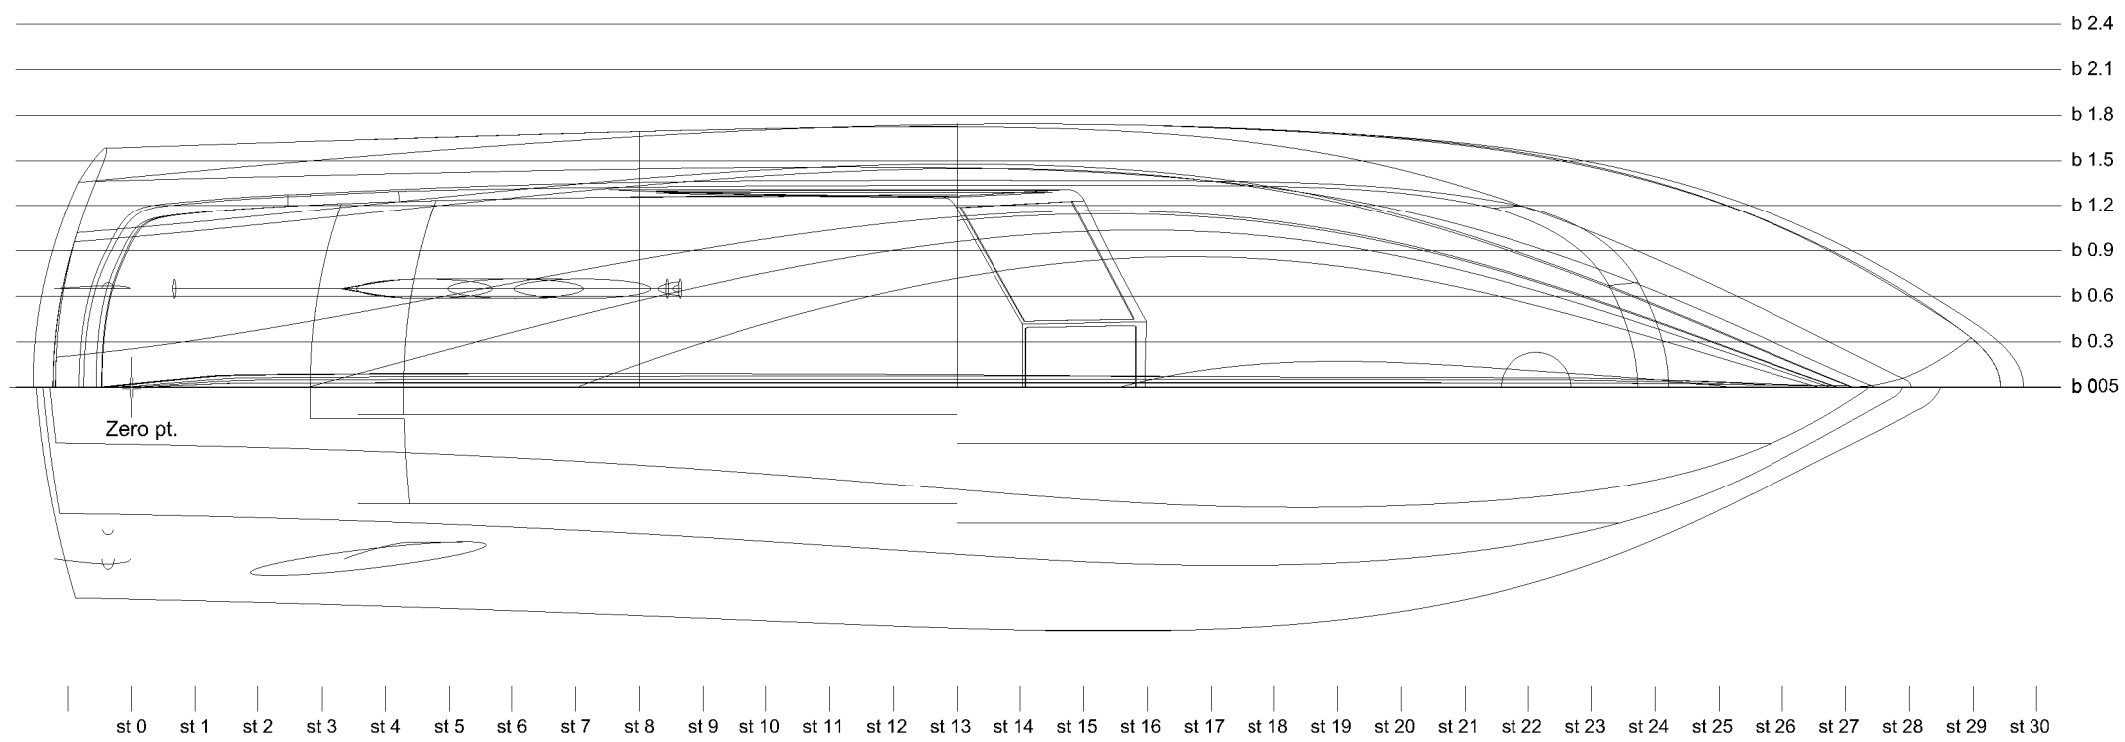

b 2.4  
b 2.1  
b 1.8  
b 1.5  
b 1.2  
b 0.9  
b 0.6  
b 0.3  
b 005

HS Reinardastrjitte 11  
8625 HL Oppenhuizen  
Tel: 06-5335 4440  
www.jservice.nl  
e-mail info@jservice.nl



|   |              |              |                |        |
|---|--------------|--------------|----------------|--------|
| Project: Van Lent 13 DS Cabrio 24-11-14 |              |              |                |        |
| Tek nr: Van Lent 001                    |              | Lijnenplan   |                |        |
| Formaat: A3                             | Get.: H.W.S. | Scale : 1:20 | Date: 24-11-14 | Rev: 0 |